

30.68 m 270° 00' 00"



18.09 m 0° 00' 00"

20.54 m 90° 00' 00"

3.88 m 140° 15' 42"

7.81 m 101° 08' 19"

13.60 m 180° 00' 00"

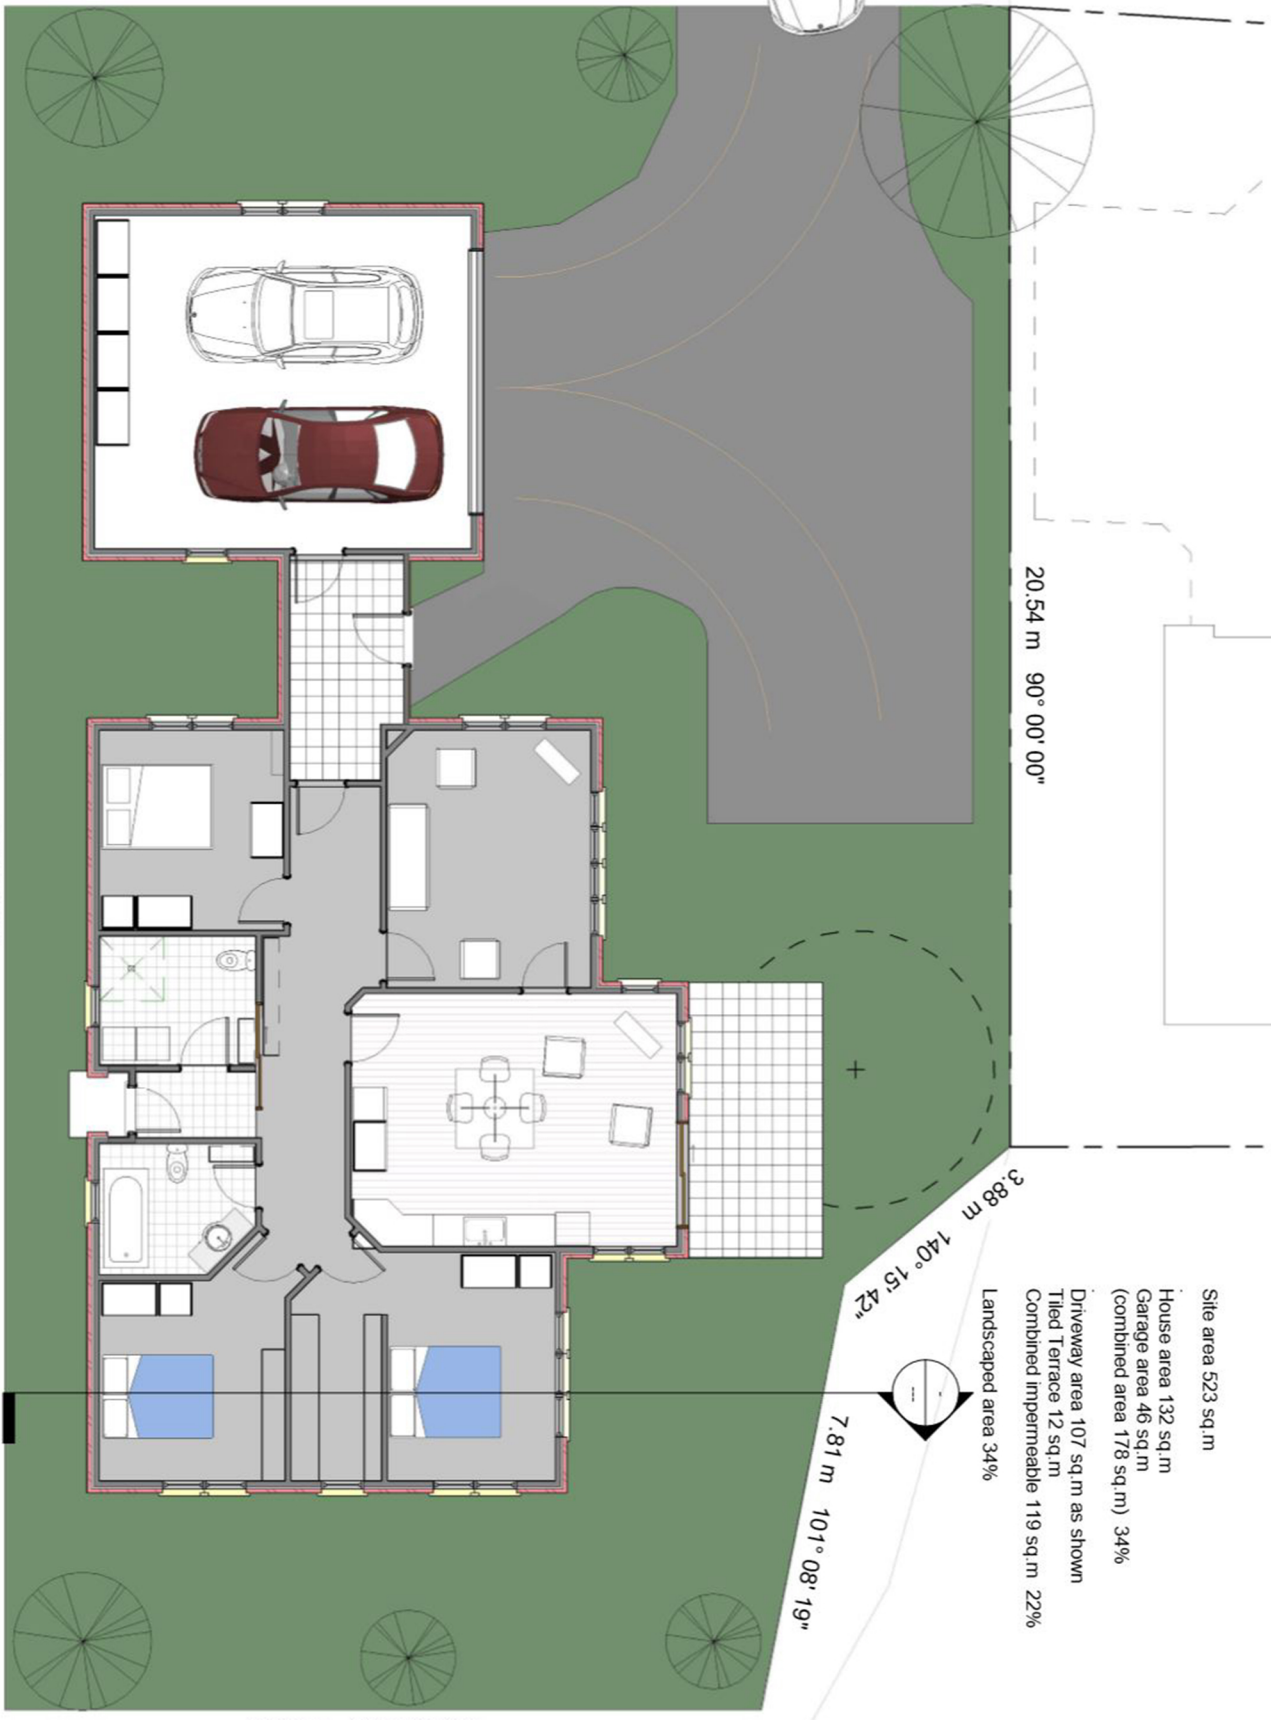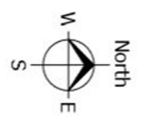

- Site area 523 sq.m
- House area 132 sq.m
- Garage area 46 sq.m (combined area 178 sq.m) 34%
- Driveway area 107 sq.m as shown
- Tiled Terrace 12 sq.m
- Combined impermeable 119 sq.m 22%
- Landscaped area 34%